


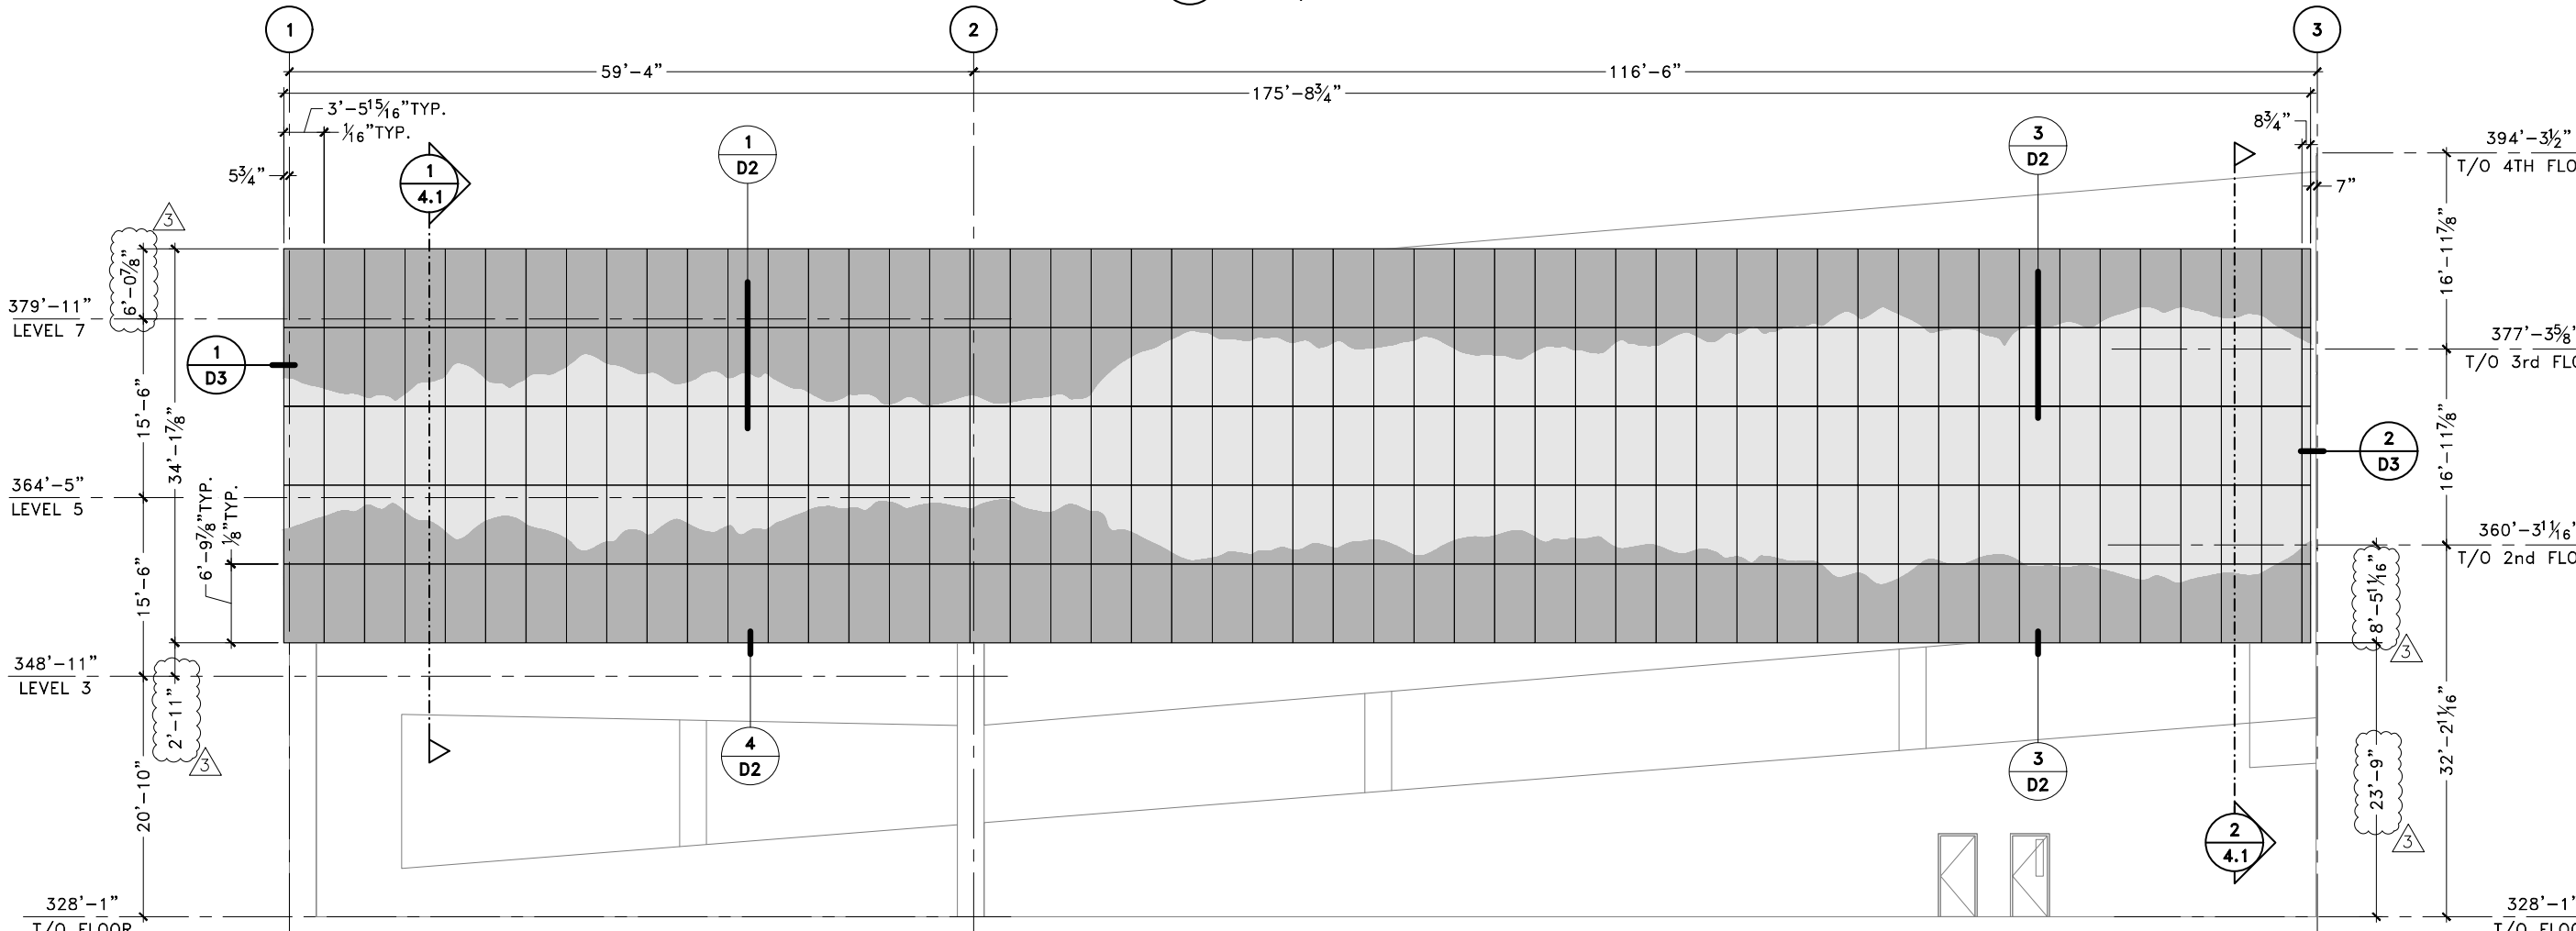


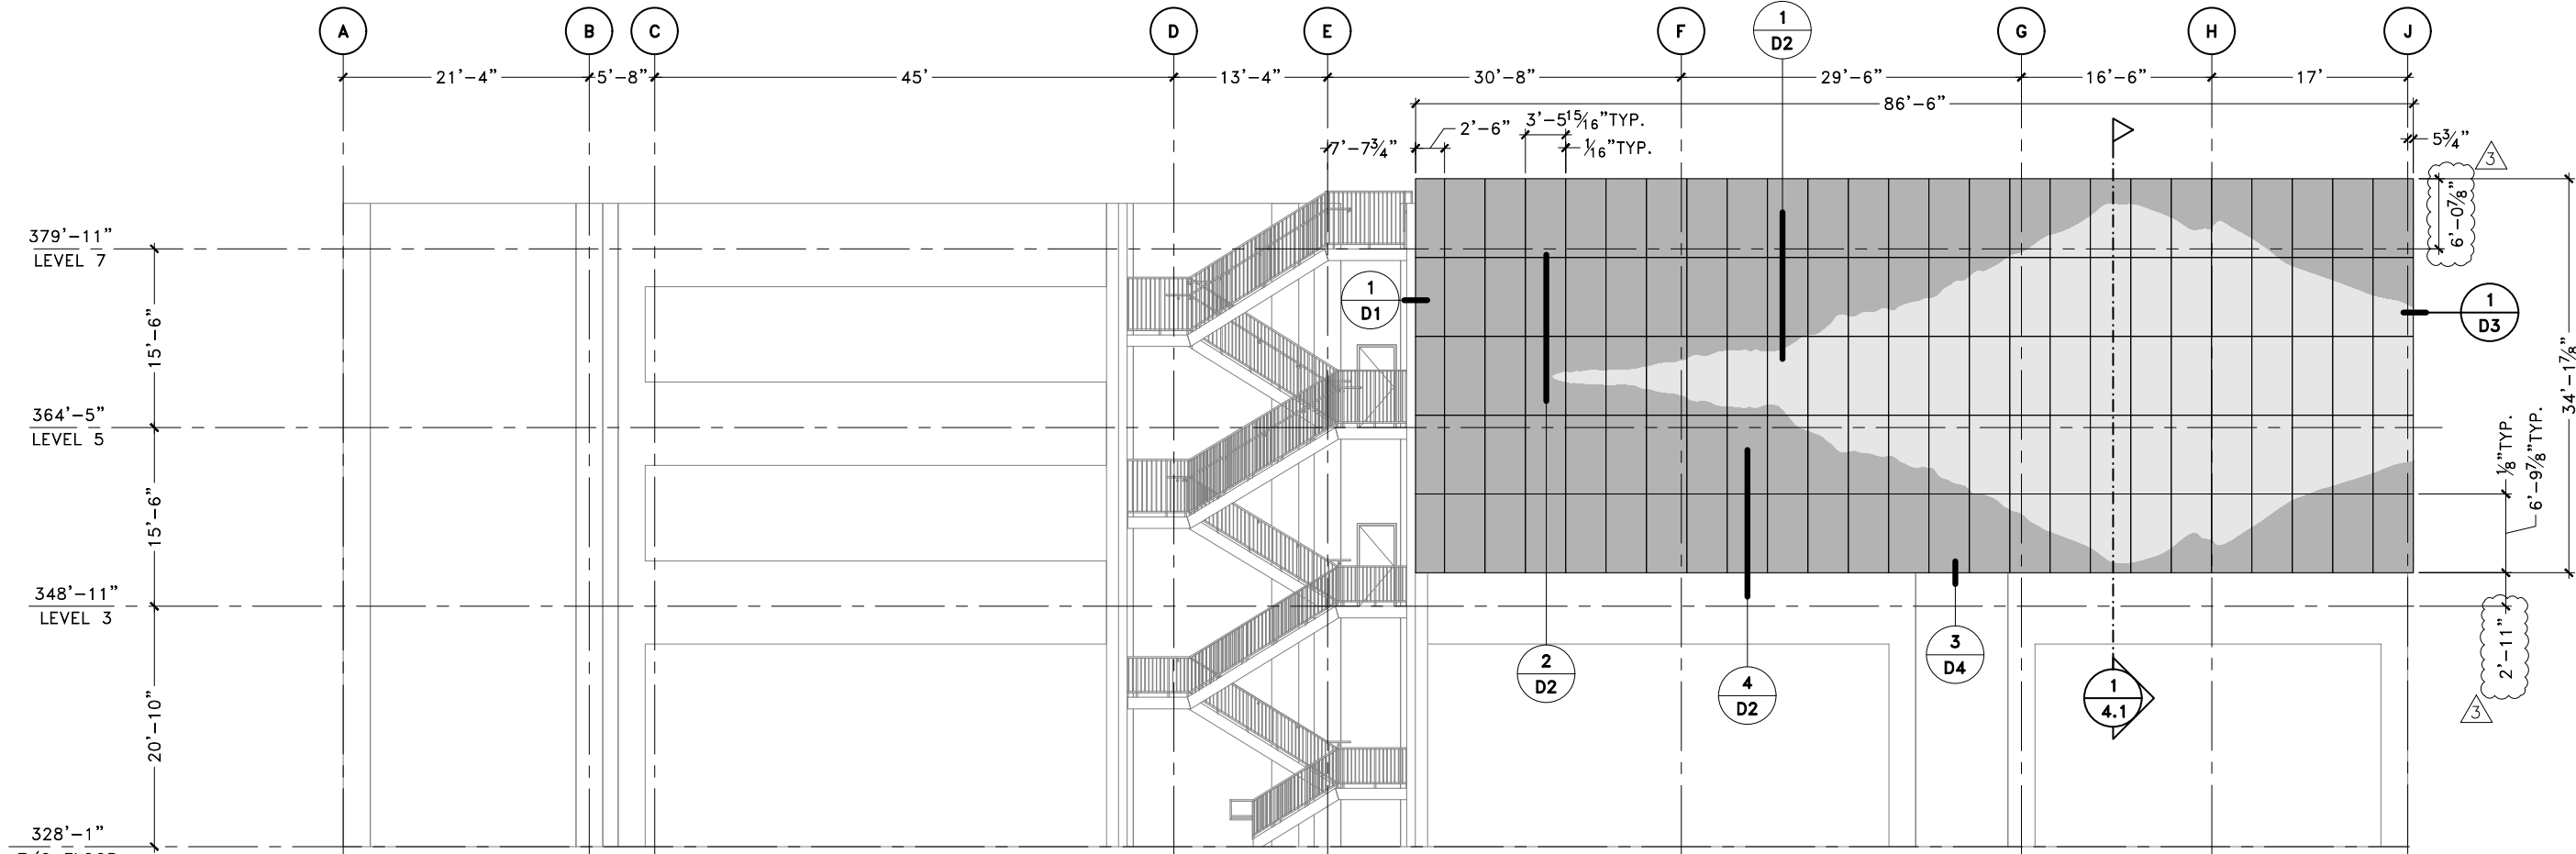


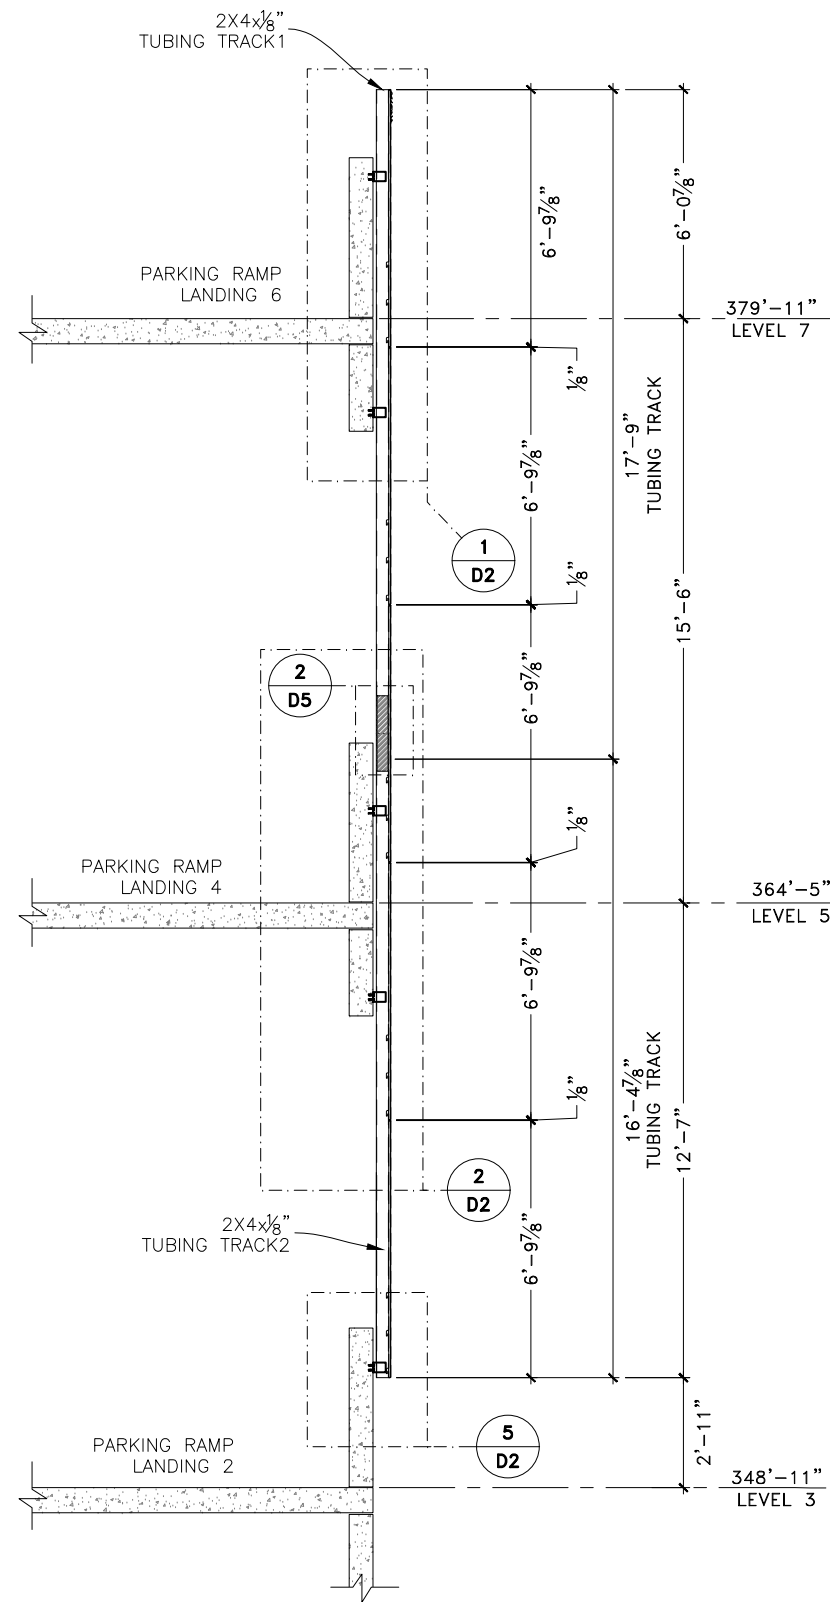


1 SECTION
4.1 SCALE 3/16"=1'-0" ARCH. REF.: N/A

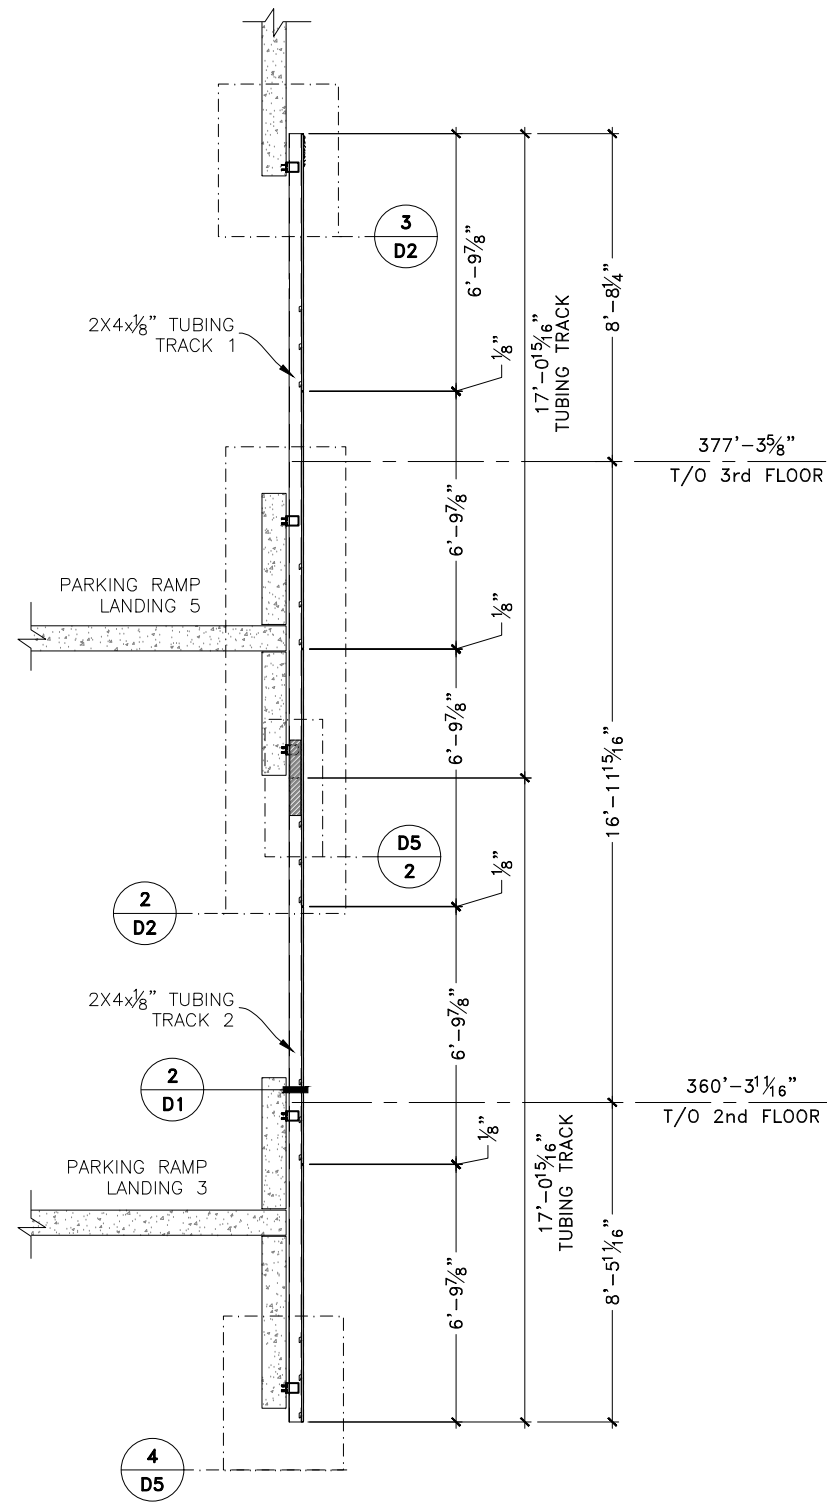


2 SECTION
4.1 SCALE 3/16"=1'-0" ARCH. REF.: N/A

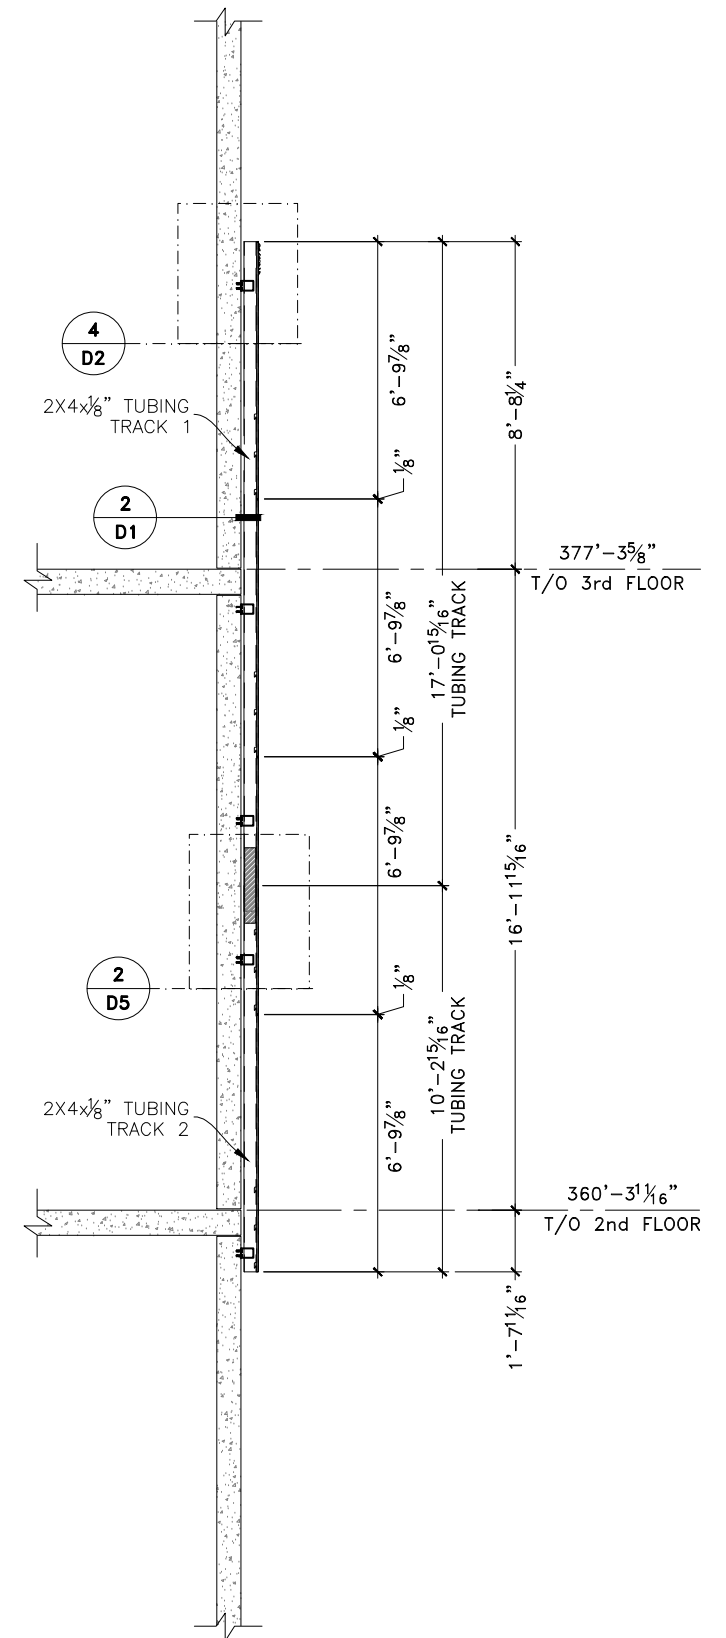


3 SECTION
4.1 SCALE 3/16"=1'-0" ARCH. REF.: N/A

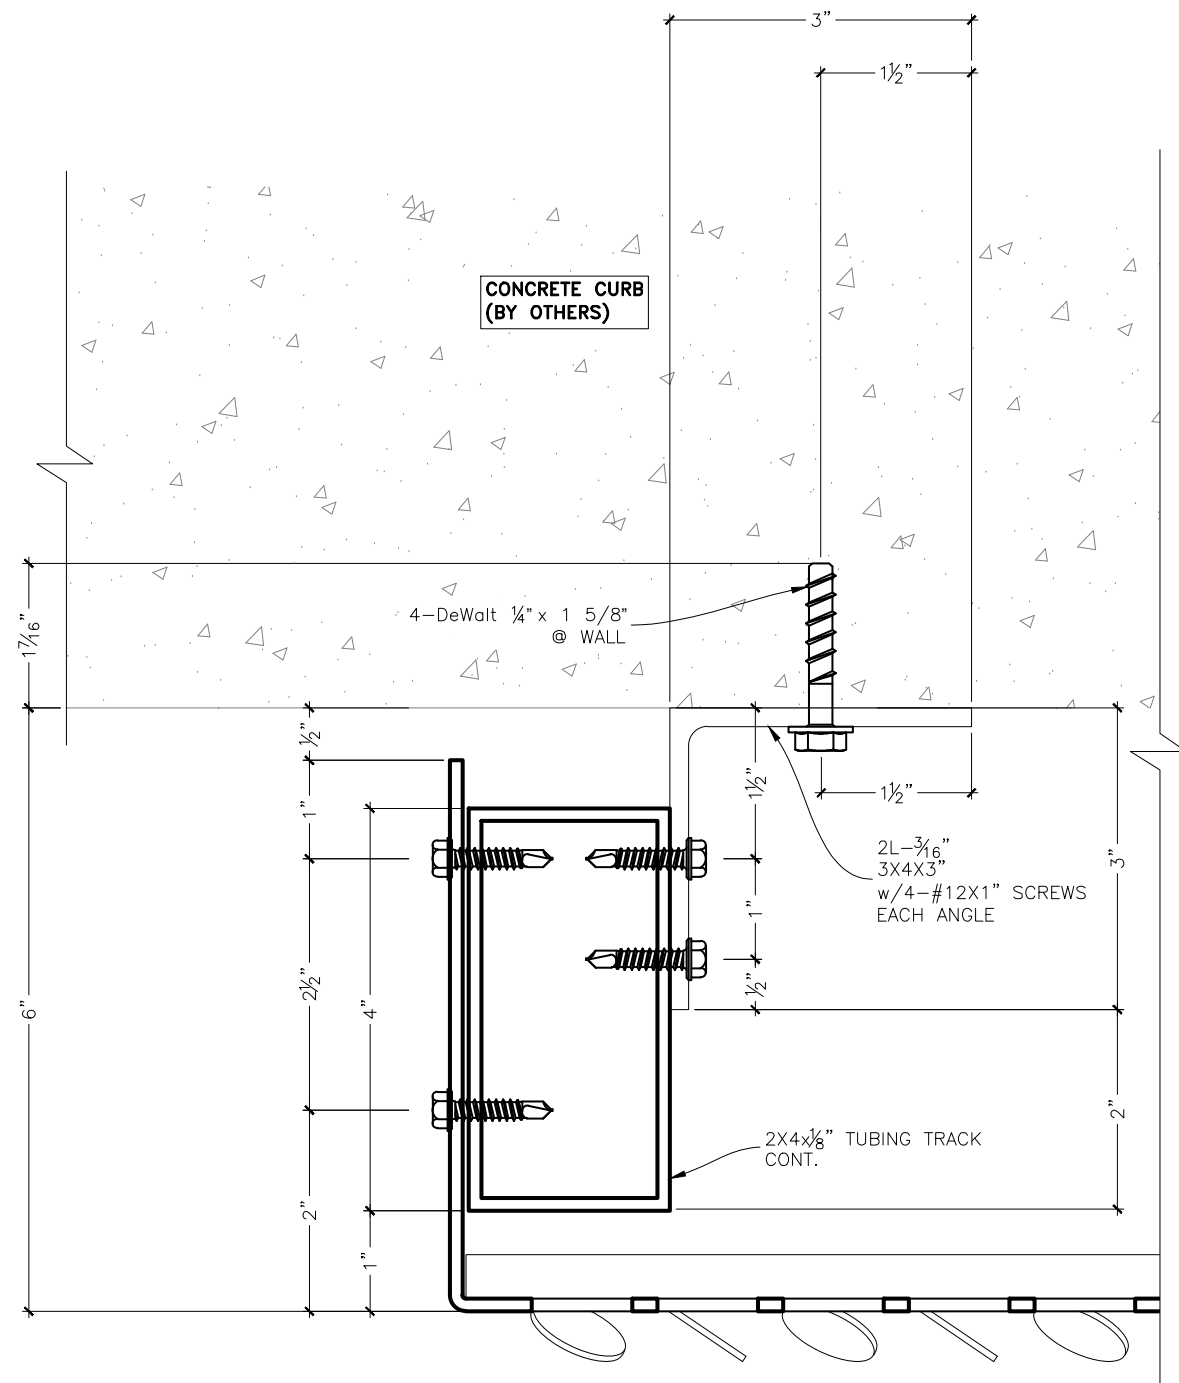


1 DETAIL
D1 SCALE 6"=1'-0" SCB REF.: N/A

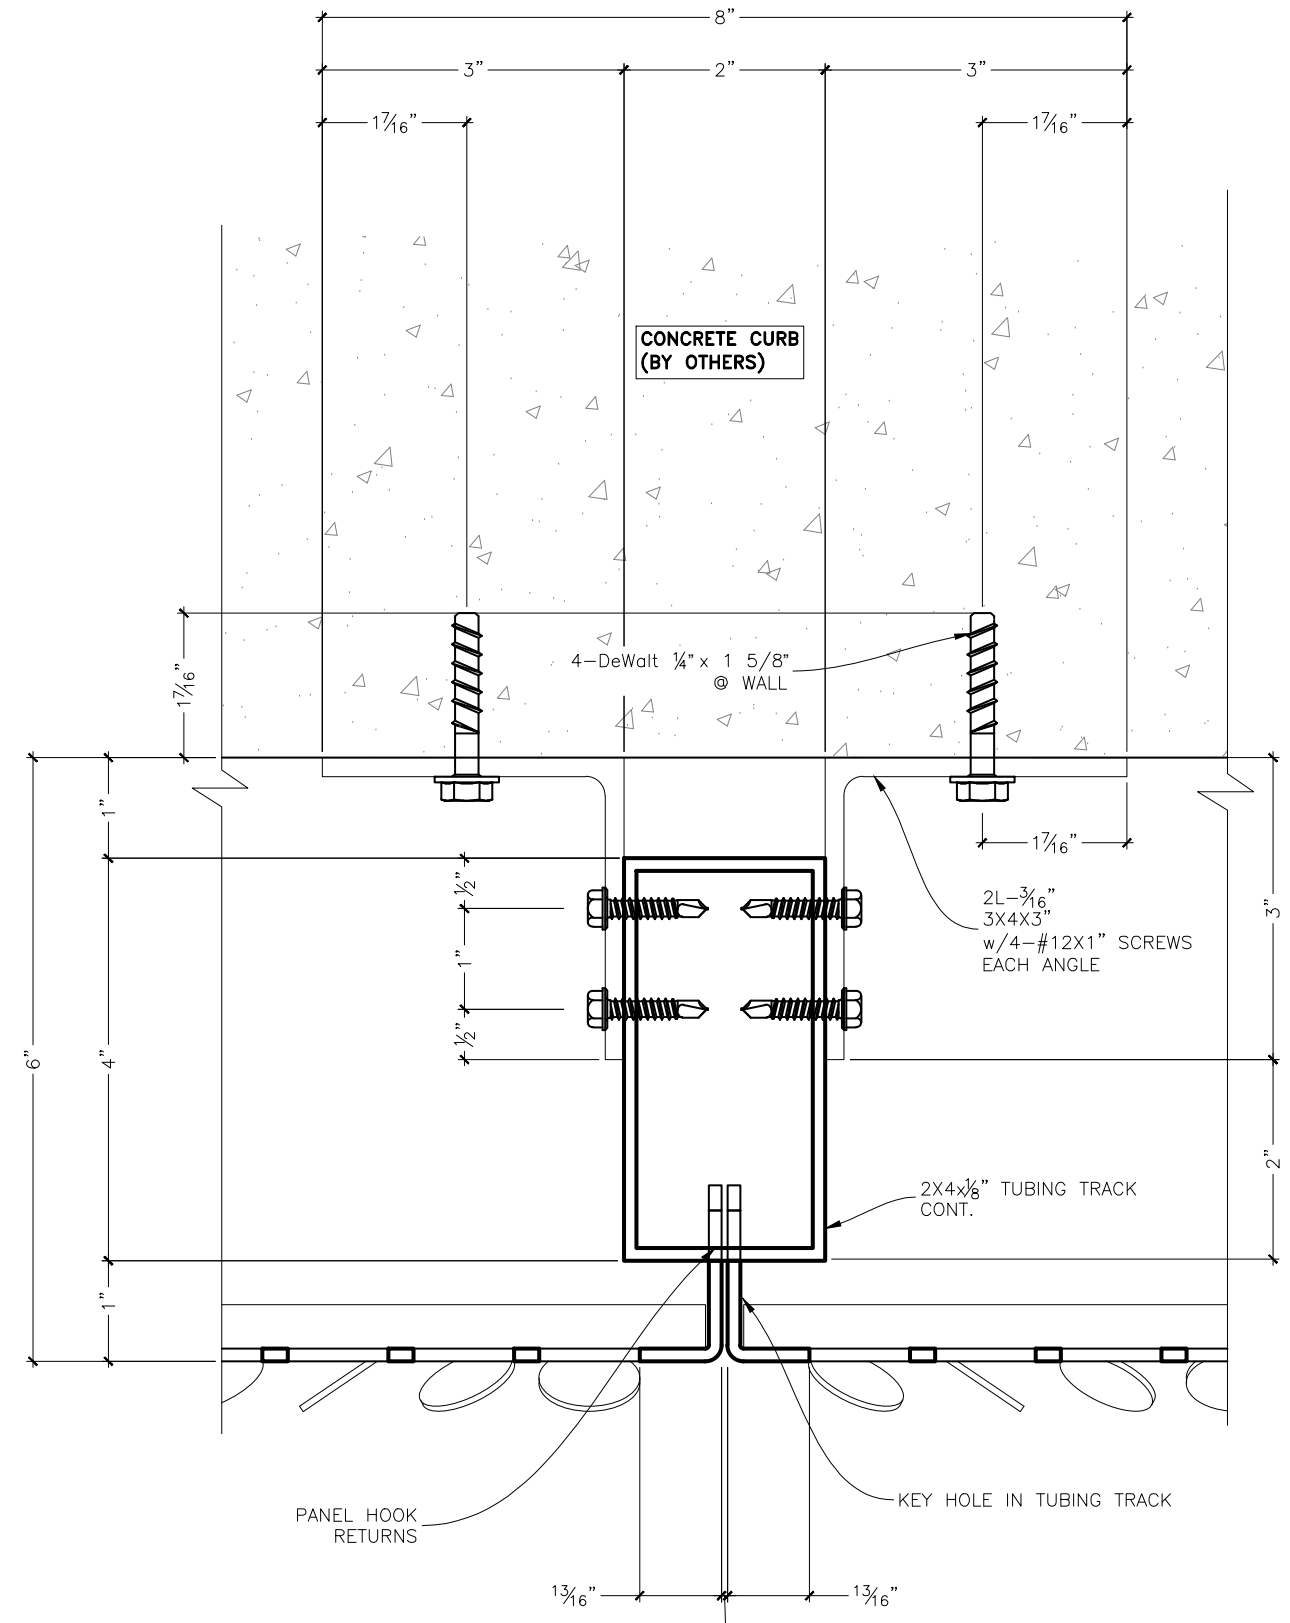

2 DETAIL
D1 SCALE 6"=1'-0" SCB REF.: N/A

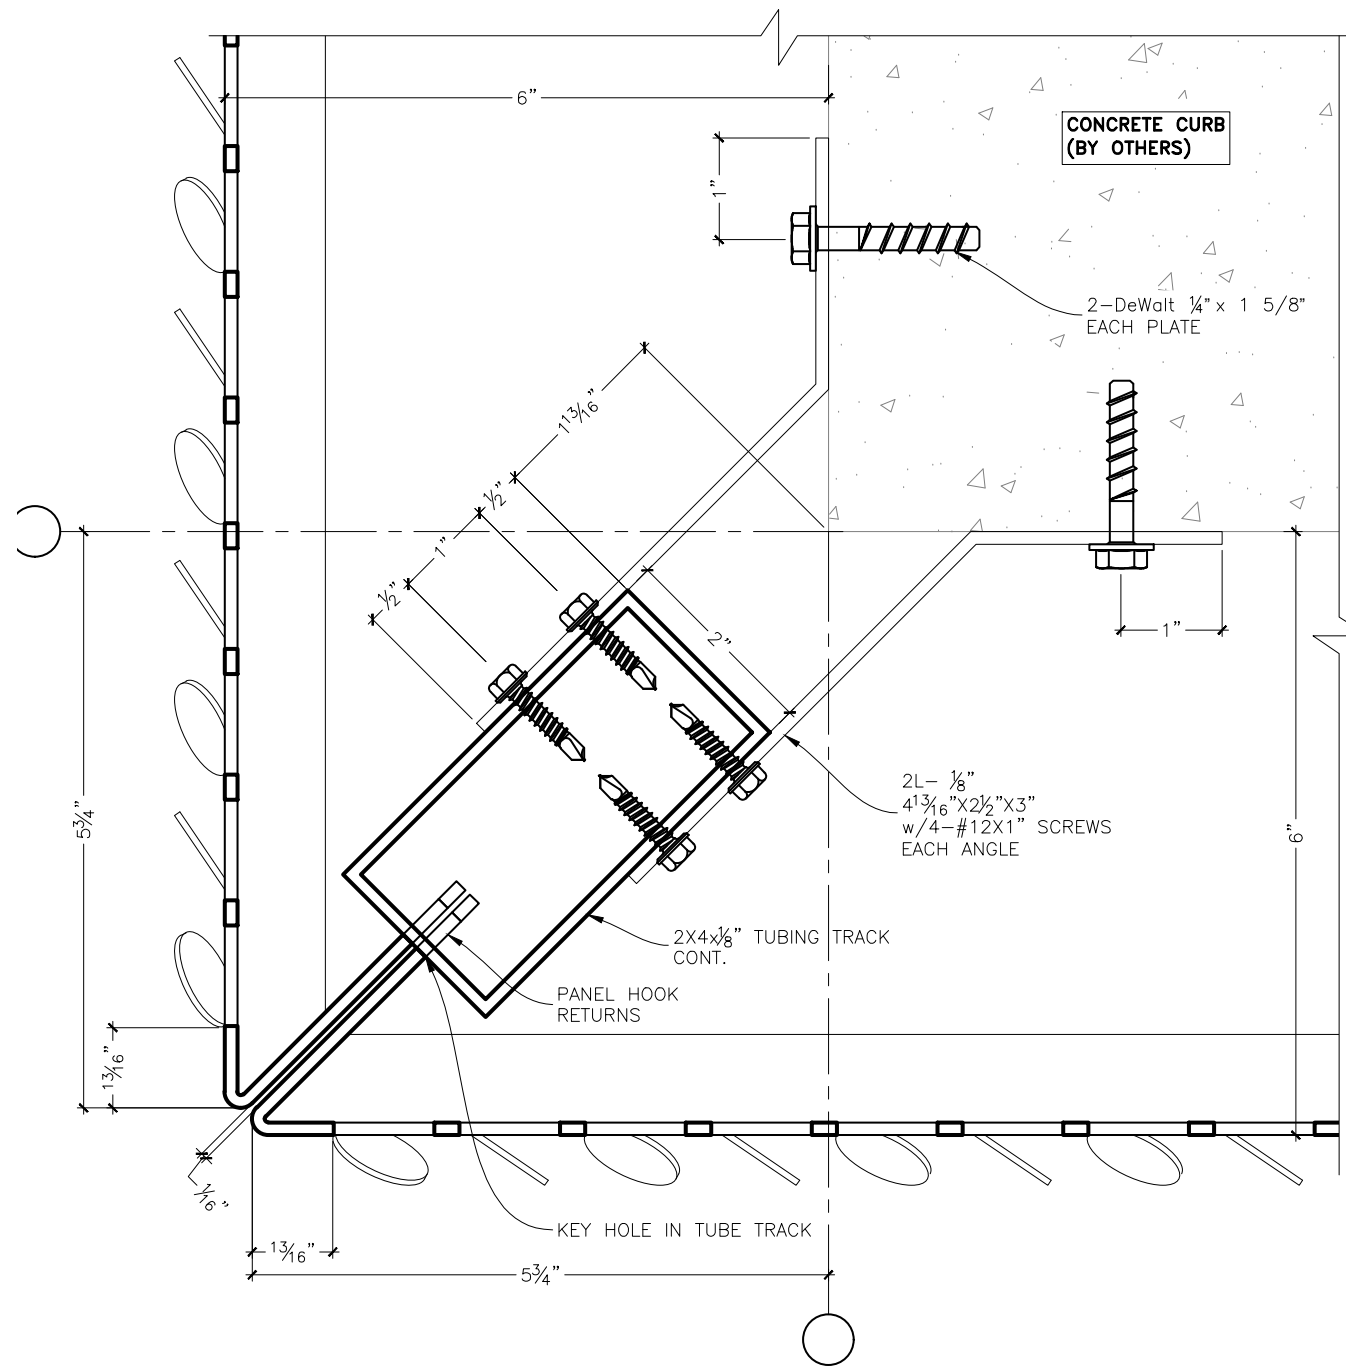

1
D3 **DETAIL**
SCALE 6"=1'-0" SCB REF.: N/A

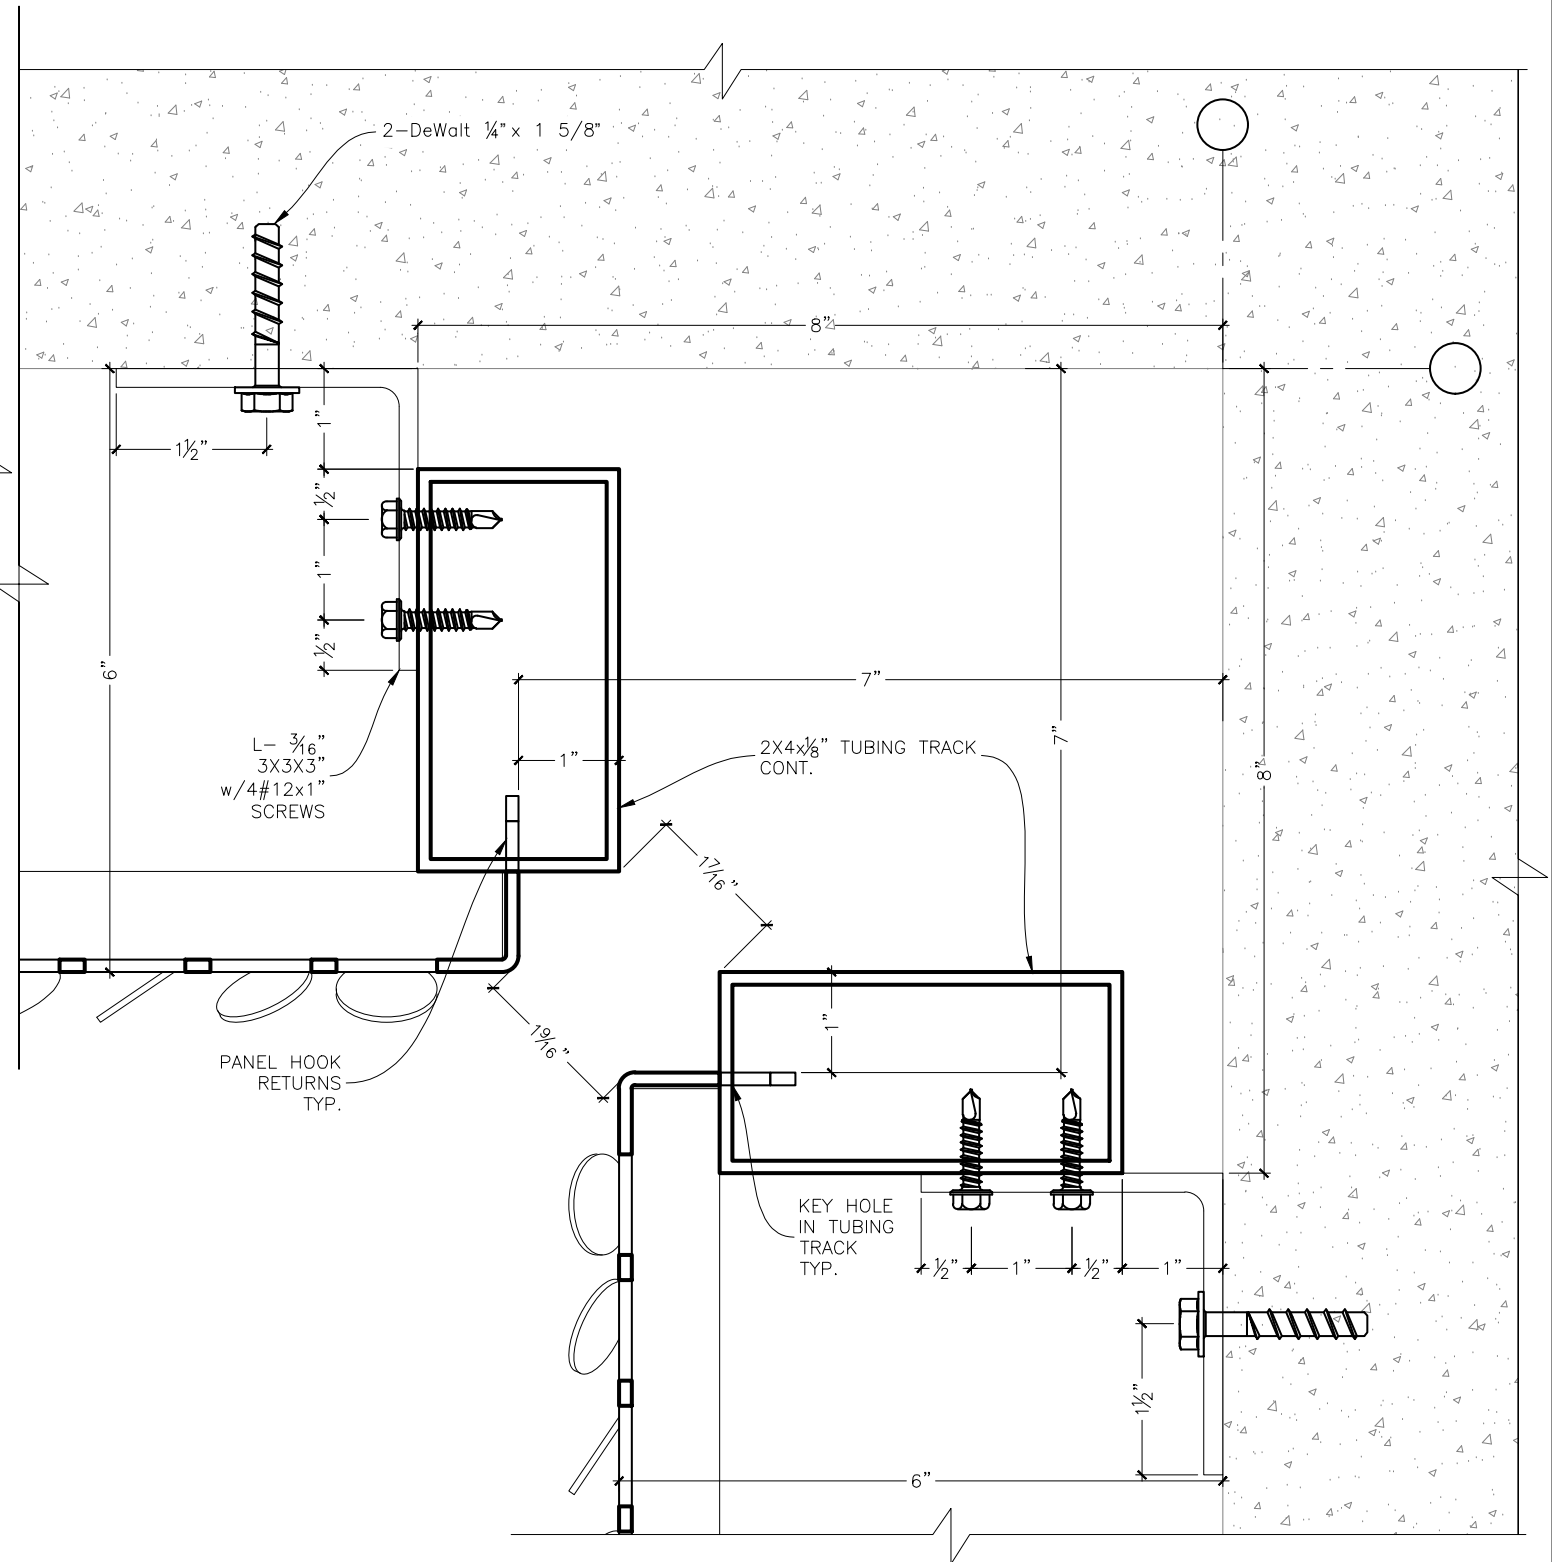

2
D3 **DETAIL**
SCALE 6"=1'-0" SCB REF.: N/A

